




Tlocrt

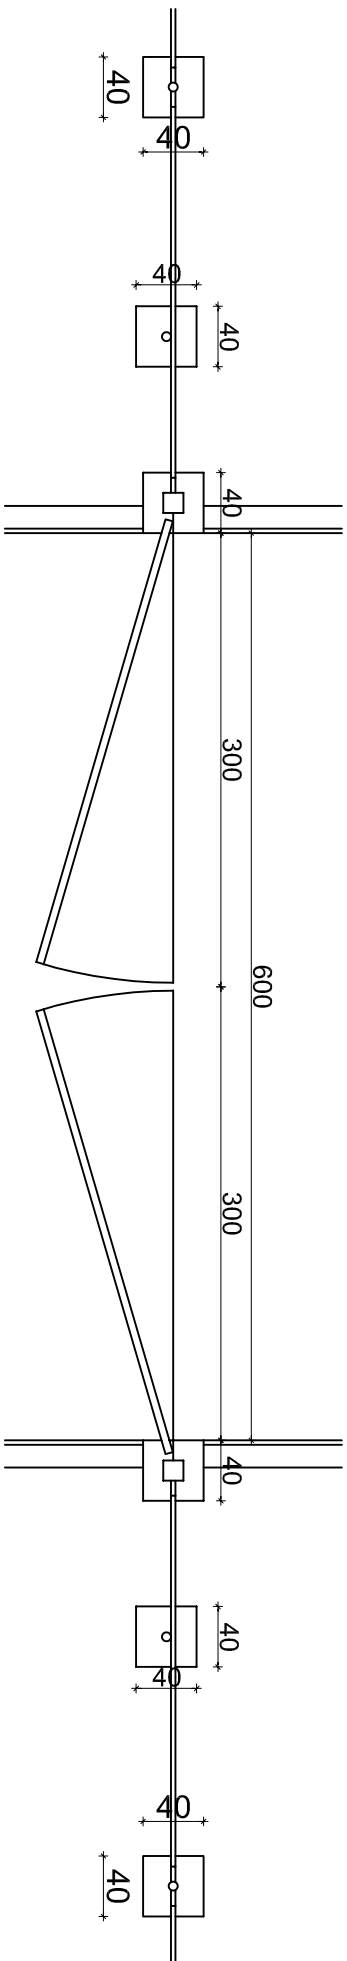

## Presjek

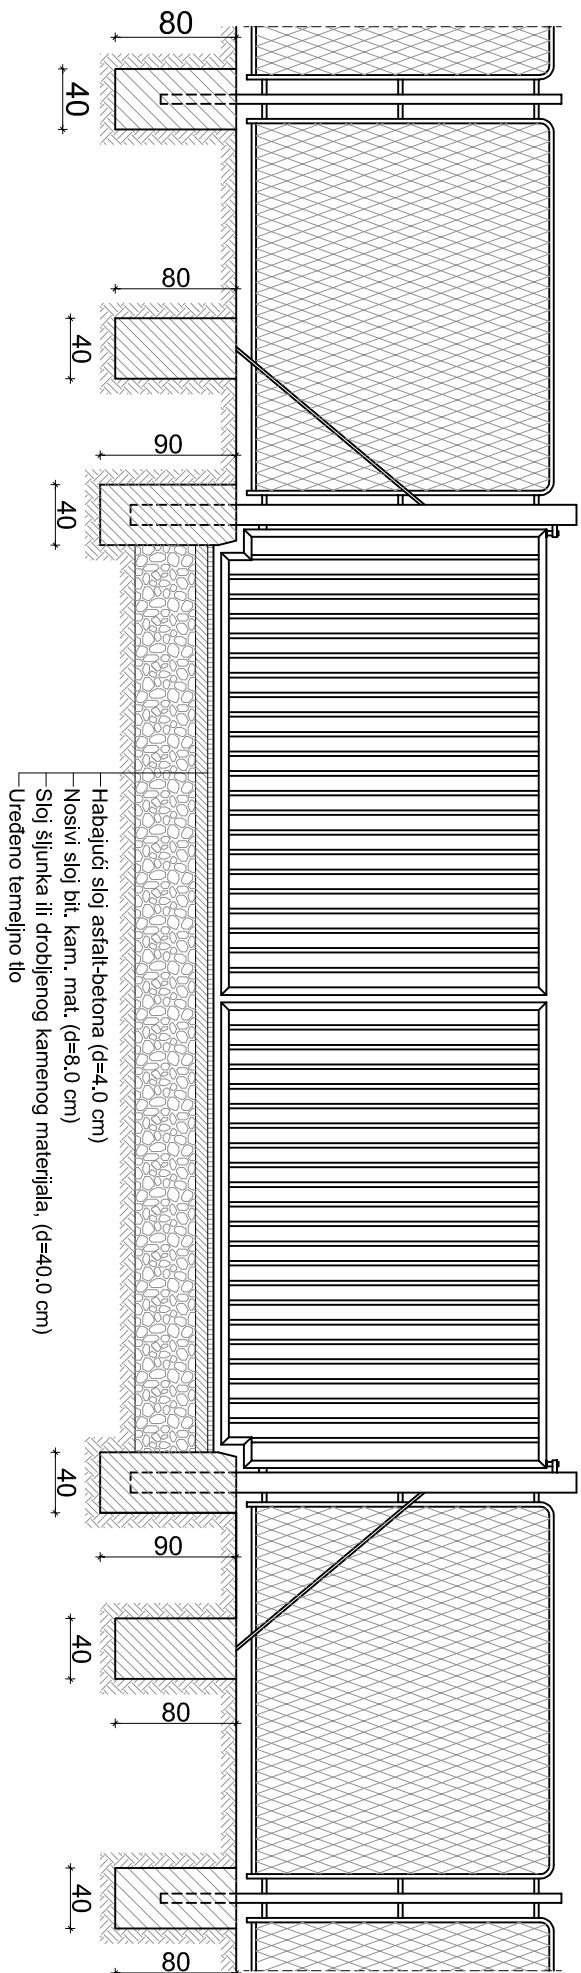

<div><div>Pangeo Projekt d.o.o. M. Habektea 6 10 000 Zagreb</div><div>Tel: + 385 1 77 87 158 Fax: + 385 1 79 80 862 e-mail: <a href="mailto:info@pangeoprojekt.hr">info@pangeoprojekt.hr</a> web: <a href="http://www.pangeoprojekt.hr">www.pangeoprojekt.hr</a></div></div>				PROJEKTANT:  Davor Barać, dipl. ing. građ.											
INVESTITOR:  GRAD SENJ  Obala dr. Franje Tuđmana 2, 53 270 Senj				PROJEKTANT SURADNIK:  Ivan Mališa, mag. ing. aedif. Krunoslav Ravniak, ing. građ. Tomislav Šlogar, dipl. ing. građ.											
LOKACIJA:  k.č.br.: 948/1, k.o. Senj k.č.br.: 3188/1, k.o. Krivi Put															
GRADEVINA:  RECIKLAŽNO DVORIŠTE "SENJ"															
SADRŽAJ:  DETALJ ULAZNIH VRATA															
VISTA PROJEKTA:  IZVEDBENI PROJEKT		BROJ PROJEKTA:  10-097/16		ZOP:  -		REDNI BROJ MAPE:  -		DATUM:  siječanj 2017.		REVIZIJA:  -		MJERILO:  1:50		BROJ PRILOGA:  10	