




POTPORNI ZID PZ3  
Pogled

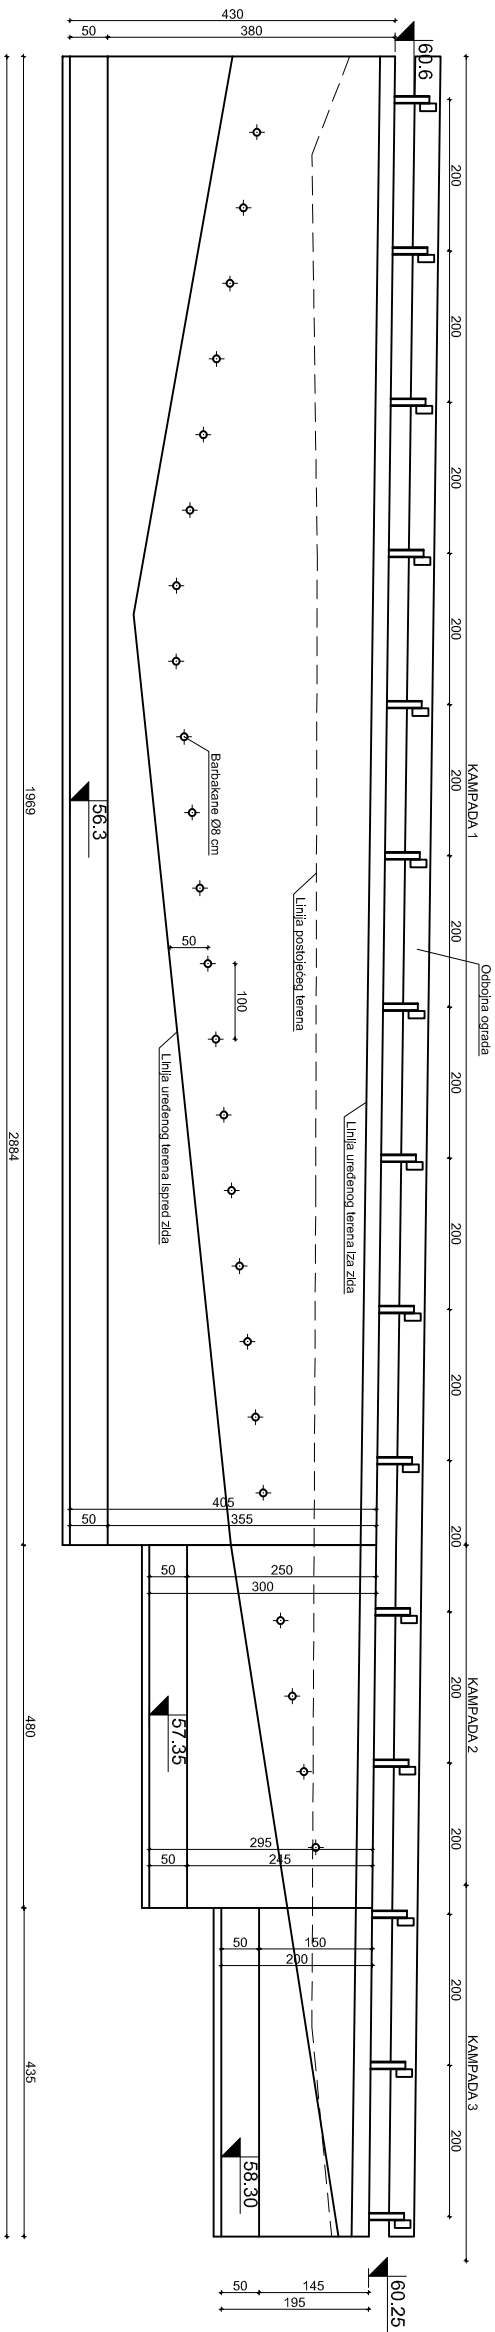


POTPORNI ZID PZ3  
Tlocrt

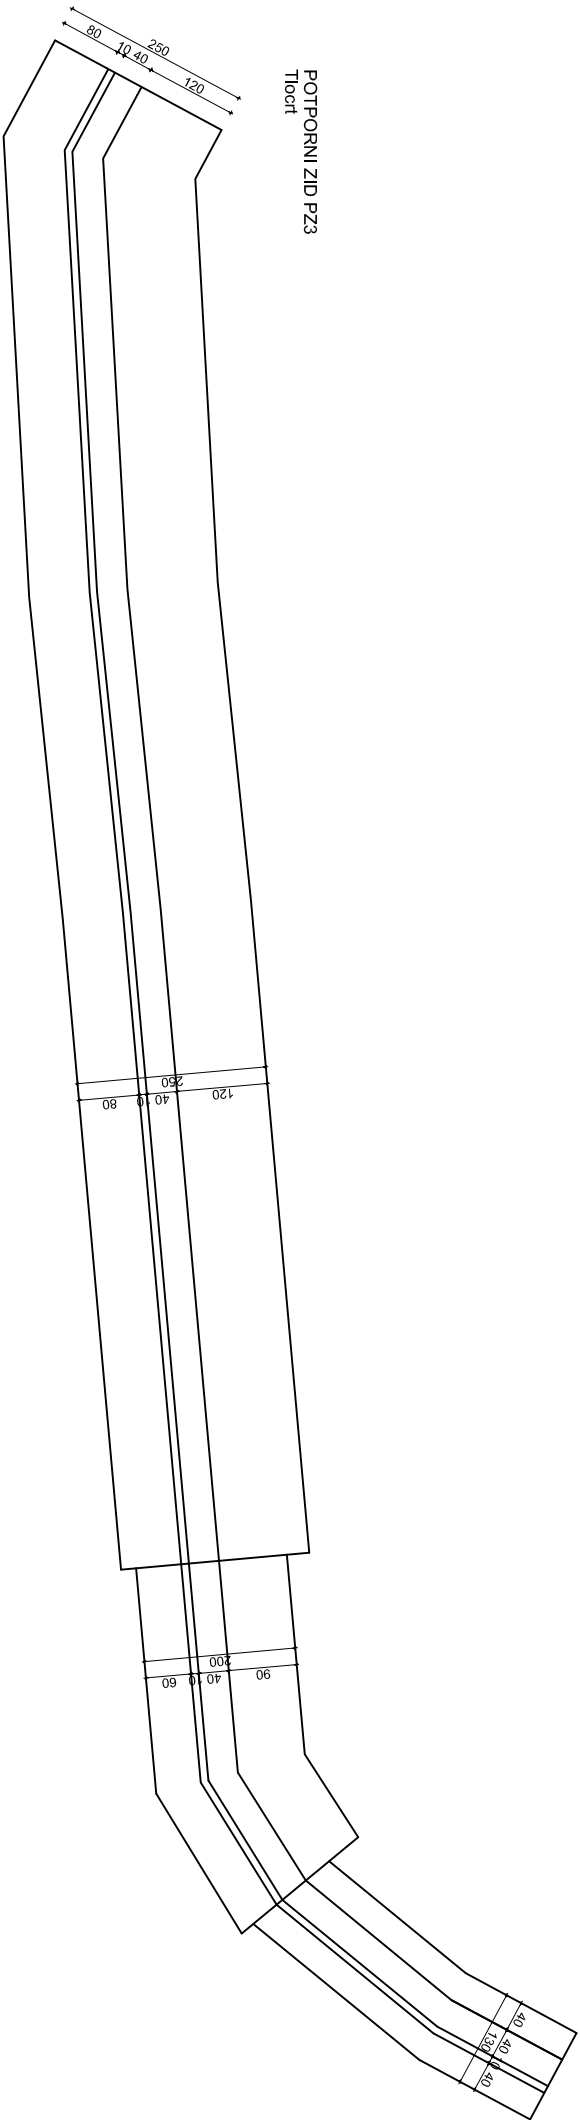

POTPORNI ZID PZ3 - KAMPADA 1  
Karakteristični presjek

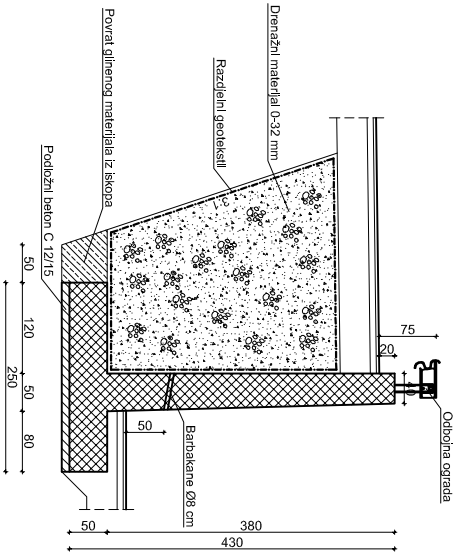

NAPOMENA: Potporni zid je prikazan u tlocrtu i pogledu iz kojih su vidljive sve dimenzije zida.

 <p>PanGeo Projekt d.o.o. M. Haberlea 6 10 000 Zagreb</p> <p>Tel: + 385 1 77 87 158 Fax: + 385 1 79 80 862 e-mail: info@pangeoprojekt.hr web: www.pangeoprojekt.hr</p>		PROJEKTANT: Davor Barač, dipl. ing. građ.	
INVESTOR:	GRAD SENJ Obala dr. Franje Tuđmana 2, 53 270 Senj	PROJEKTANT SURADNIK: Ivan Mališa, mag. ing. aedif. Krunoslav Ravnljak, ing. građ. Tomislav Šlogar, dipl. ing. građ.	
LOKACIJA:	k.č.br.: 948/1, k.o. Senj k.č.br.: 3188/1, k.o. Krivi Put		
GRADEVINA:	RECIKLAŽNO DVORIŠTE "SENU"		
SADRŽAJ:	POTPORNI ZID PZ3		
VRSTA PROJEKTA:	BROJ PROJEKTA:	ZOP:	REDNI BROJ MAPE:
IZVEDBENI PROJEKT	10-097/16	-	-
		DATUM:	REVIZIJA:
		siječanj 2017.	-
		MJERILO:	BROJ PRILOGA:
		1:100	16.3