



Tlocrt

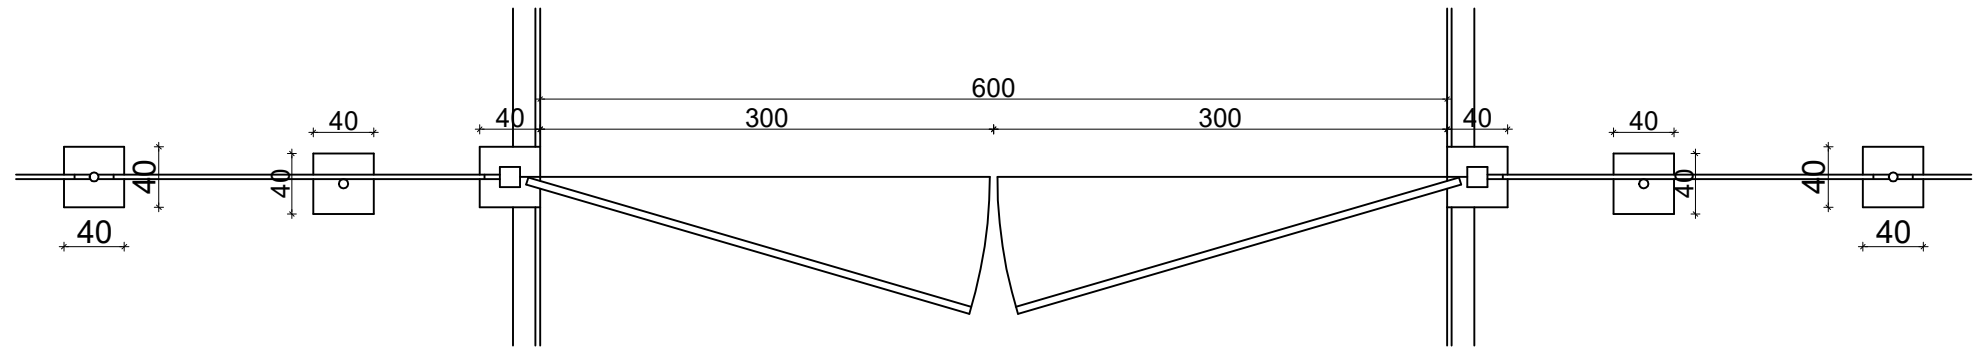

Presjek

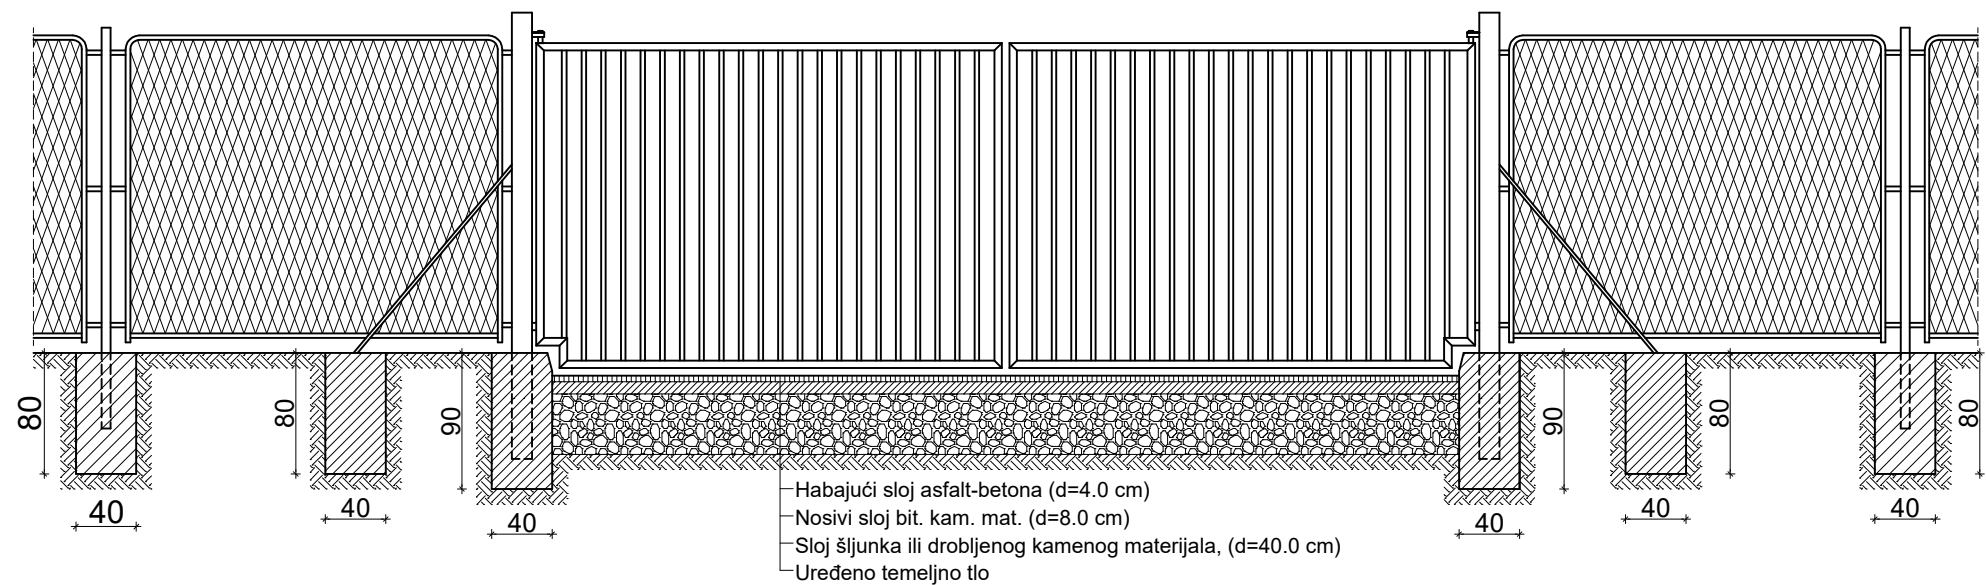

<div></div> <div><div>PanGeo Projekt d.o.o.</div><div>M. Haberlea 6</div><div>10 000 Zagreb</div></div> <div><div>Tel: + 385 1 77 87 158</div><div>Fax: + 385 1 79 80 862</div><div>e-mail: info@pangeoprojekt.hr</div><div>web: www.pangeoprojekt.hr</div></div>			<div>PROJEKTANT:</div> <div>Davor Barać, dipl. ing. građ.</div>			
<div>INVESTITOR:</div> <div>GRAD SENJ</div> <div>Obala dr. Franje Tuđmana 2, 53 270 Senj</div>			<div>PROJEKTANT SURADNIK:</div> <div>mr.sc. Ivan Barbić, dipl. ing. građ.</div> <div>Krunoslav Ravnjak, ing. građ.</div> <div>Tomislav Šlogar, dipl. ing. građ.</div> <div>Željko Varga, mag. ing. prosp. arch.</div> <div>Valentina Habdija Žigman, mag. ing. prosp. arch.</div> <div>Ivan Mališa, mag. ing. aedif.</div>			
<div>LOKACIJA:</div> <div>k.č.br.: 948/1, k.o. Senj</div> <div>k.č.br.: 3188/1, k.o. Krivi Put</div>						
<div>GRAĐEVINA:</div> <div>RECIKLAŽNO DVORIŠTE "SENJ"</div>						
<div>NAZIV MAPE:</div> <div>GRAĐEVINSKO - TEHNOLOŠKI PROJEKT</div>			<div>SADRŽAJ:</div> <div>DETALJ ULAZNIH VRATA</div>			<div>MJERILO:</div> <div>1:50</div>
<div>VRSTA PROJEKTA:</div> <div>GLAVNI PROJEKT</div>	<div>BROJ PROJEKTA:</div> <div>10-124/15</div>	<div>ZOP:</div> <div>10-125/15</div>	<div>REDNI BROJ MAPE:</div> <div>1/3</div>	<div>DATUM:</div> <div>siječanj 2016.</div>	<div>REVIZIJA:</div> <div>-</div>	<div>BROJ PRILOGA:</div> <div>10</div>