


This document remains the exclusive property of the "AMPLITUDA VALA d.o.o." Company. Reproduction or any use not in conformity with the intended application is not permissible.

Ovaj dokument ostaje u isključivom vlasništvu poduzeća AMPLITUDA VALA d.o.o. Pretisak i upotreba izvan namjene nisu dopušteni.

FILE NAME: 004ST01

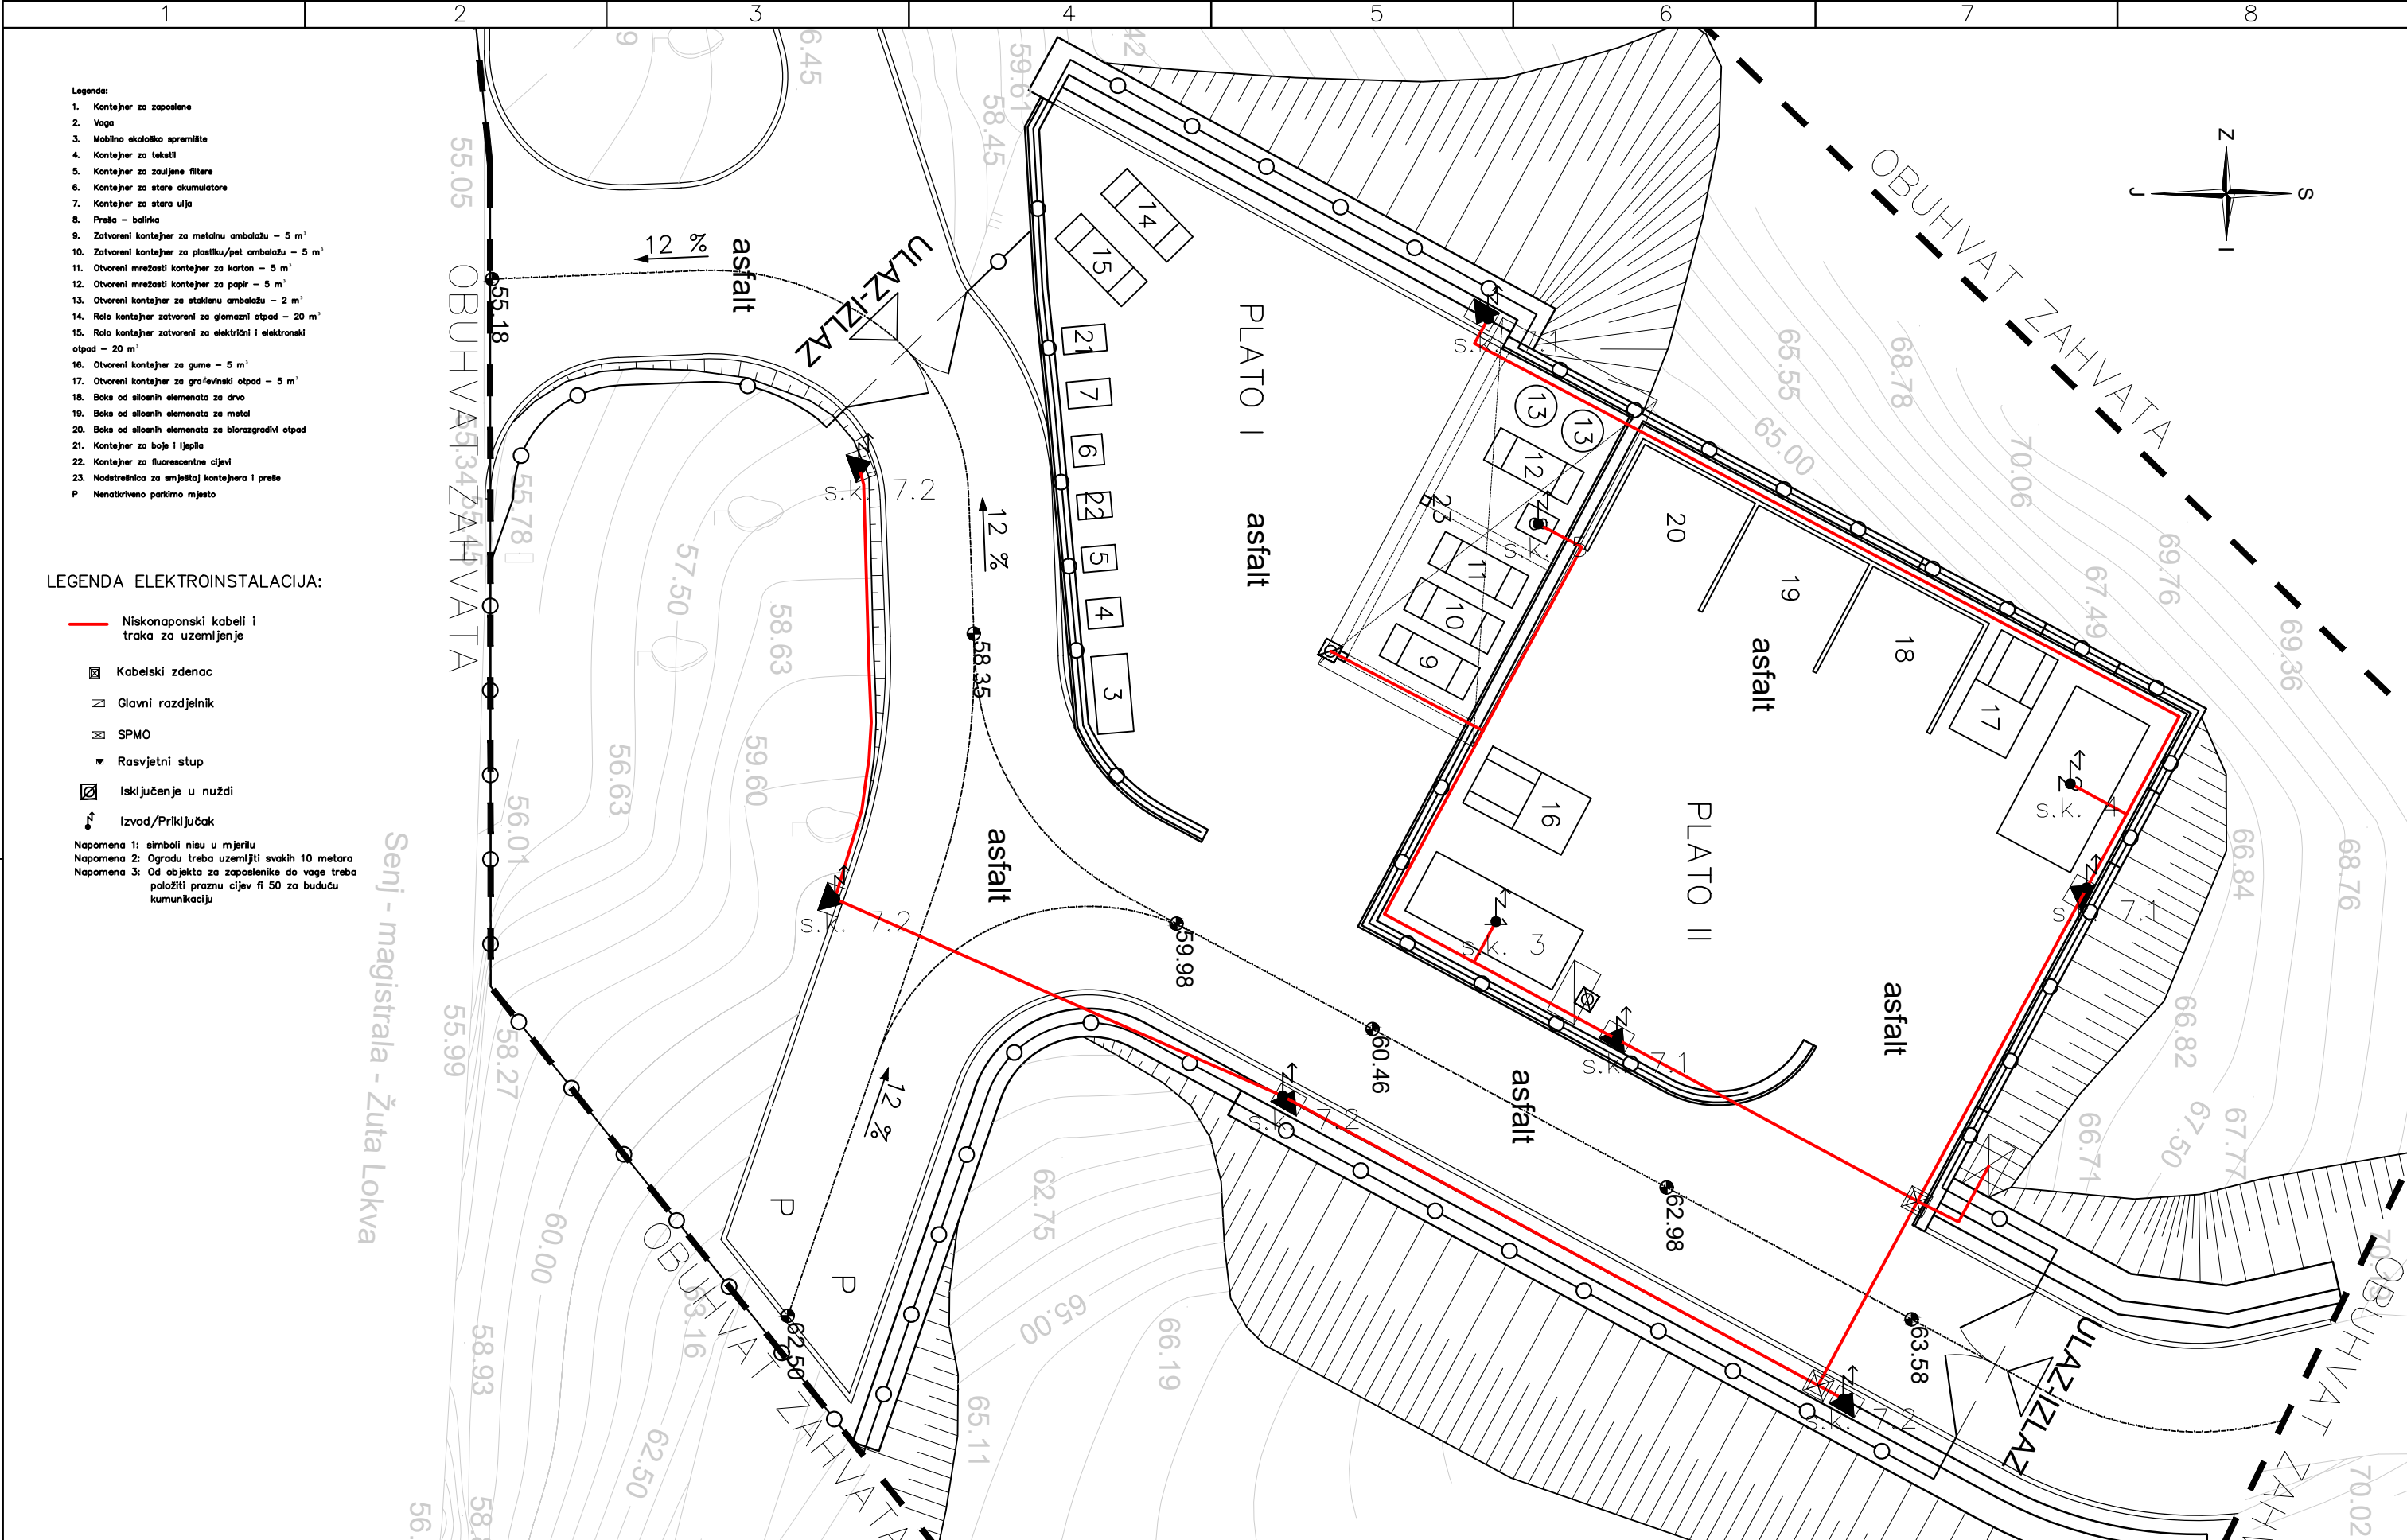

Pečat i potpis projektanta:		Investitor: GRAD SENJ, Obala dr. Franje Tuđmana 2, 53 270 Senj	Faza projekta: GLAVNI	Z. O. projekta: 10–125/15	Projekt broj: PG–004–15
 MARKO ŠOŠTARIĆ mag.ing.el. E 2112 OVLASTENI INŽENJER ELEKTROTEHNIKE		Građevina: RECIKLAŽNO DVORIŠTE "SENJ" k.č.br.: 948/1, k.o. Senj, k.č.br.: 3188/1, k.o. Krivi Put	Naziv projekta: PROJEKT ELEKTROINSTALACIJA		Knjiga: 3
Projektant	M. ŠOŠTARIĆ	 Amplituda vala d.o.o. Poljana Z. Mikine 26, 10000 Zagreb E-mail: info@amplituda-vala.hr WEB: www.amplituda-vala.hr	Naziv dokumenta: SITUACIJA SA OBJEKTIMA		Broj nacrta: 004ST01
Glavni projektant	D. BARAČ				+ –
Datum	01/2016				List br.: 01
	IME	POTPIS			Listova: 01
					Format: A3
					Mjerilo: –